


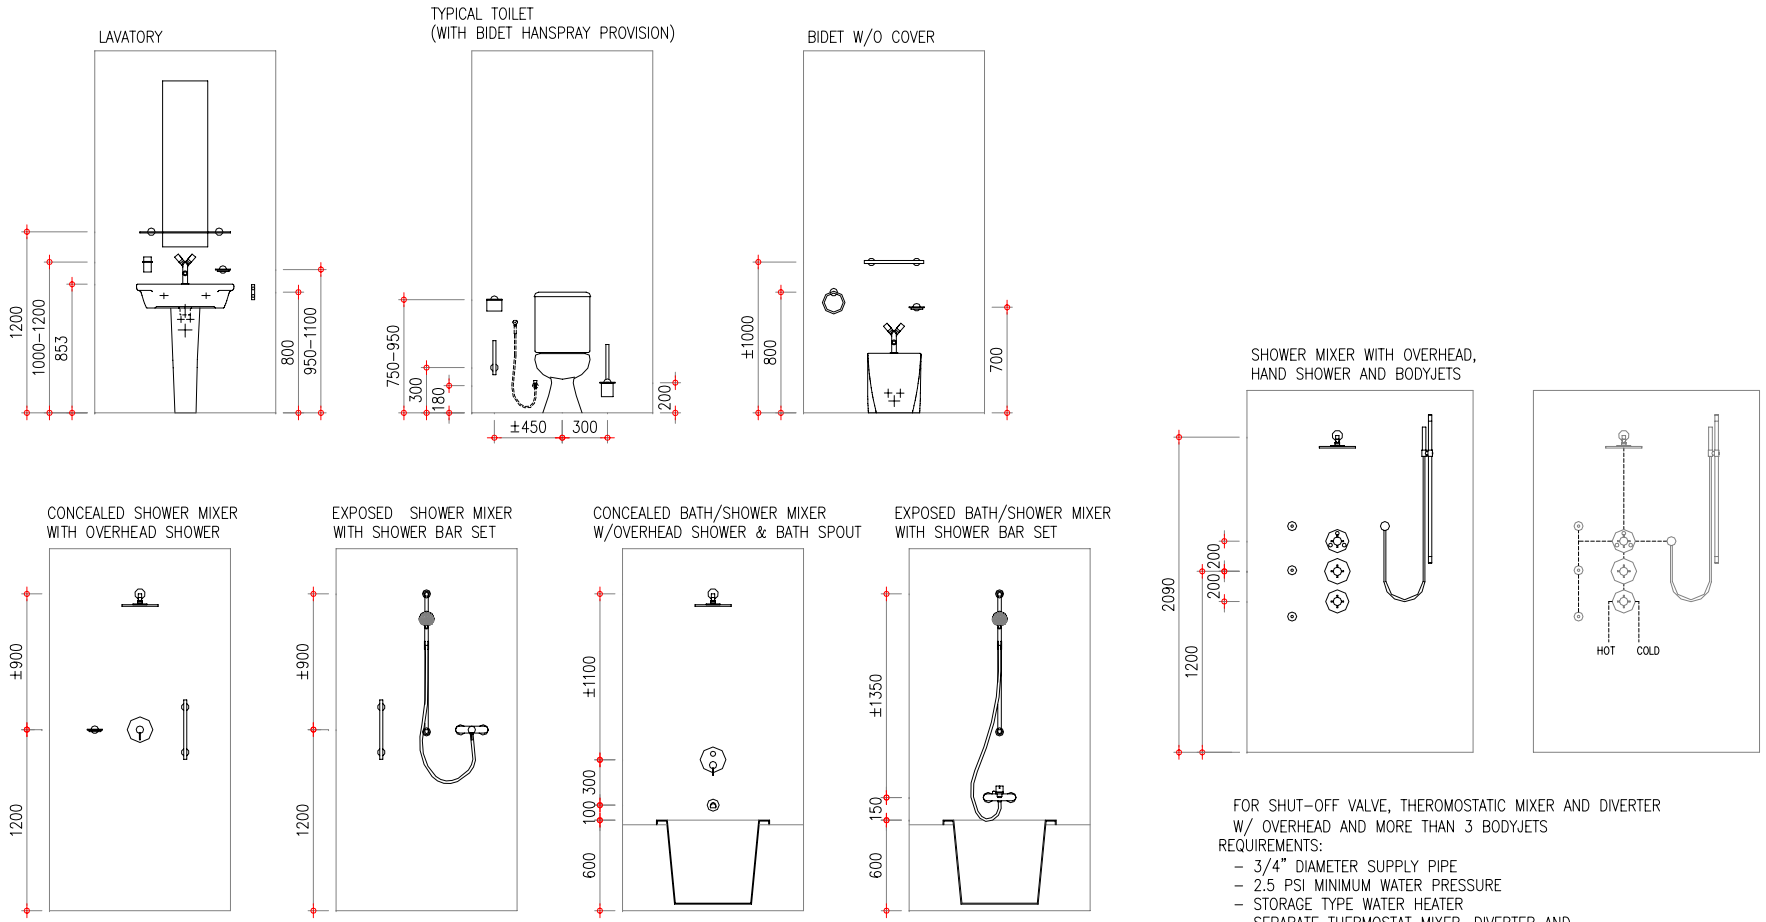

SUGGESTED FITTINGS AND ACCESSORIES LAYOUT

Actual layout will vary based on designer's specifications, owner preference or actual available space.



- FOR SHUT-OFF VALVE, THERMOSTATIC MIXER AND DIVERTER W/ OVERHEAD AND MORE THAN 3 BODYJETS REQUIREMENTS:
- 3/4" DIAMETER SUPPLY PIPE
 - 2.5 PSI MINIMUM WATER PRESSURE
 - STORAGE TYPE WATER HEATER
 - SEPARATE THERMOSTAT MIXER, DIVERTER AND SHUT OFF VALVE IN 3/4" INLET